


- NOTE:
1. ALL REINFORCING STEEL SHALL CONFORM TO ASTM-615, CURRENT REVISION, GRADE 60. MINIMUM LAP AT ALL SPICES SHALL BE FIFTEEN INCHES (15"). No. 4 BARS @ 18" O.C.E.W.
 2. CONCRETE SHALL HAVE A 3500 P.S.I. COMPRESSIVE STRENGTH AT 28 DAYS AND A MINIMUM 550 P.S.I. FLEXURAL STRENGTH AT 7 DAYS, AND SHALL CONTAIN A MINIMUM OF FIVE AND ONE HALF (5½) SACKS OF CEMENT PER CUBIC YARD OF CONCRETE.
 3. EXPANSION JOINTS SHALL BE SPACED AT 60'-0" O.C. (MAXIMUM) WITH LATERAL, SAVED JOINTS AT 20'-0" O.C. (MAXIMUM). ALL JOINTS SHALL BE SEALED. THE LOCATION OF CONSTRUCTION JOINTS AND DEFORMED METAL STRIPS MAY BE VARIED WITH CITY APPROVAL.
 4. 6" LIME STABILIZED SUBGRADE SHALL BE A MINIMUM OF 6% LIME, UNLESS SPECIFICALLY APPROVED BY THE CITY.
 5. THE SLOPE BETWEEN PAVEMENT AND THE SIDEWALK/PROPERTY LINE MAY BE INCREASED, WITH APPROVAL FROM THE CITY.

1. STANDARD CONCRETE CURB AND GUTTER STREET CROSS-SECTIONS

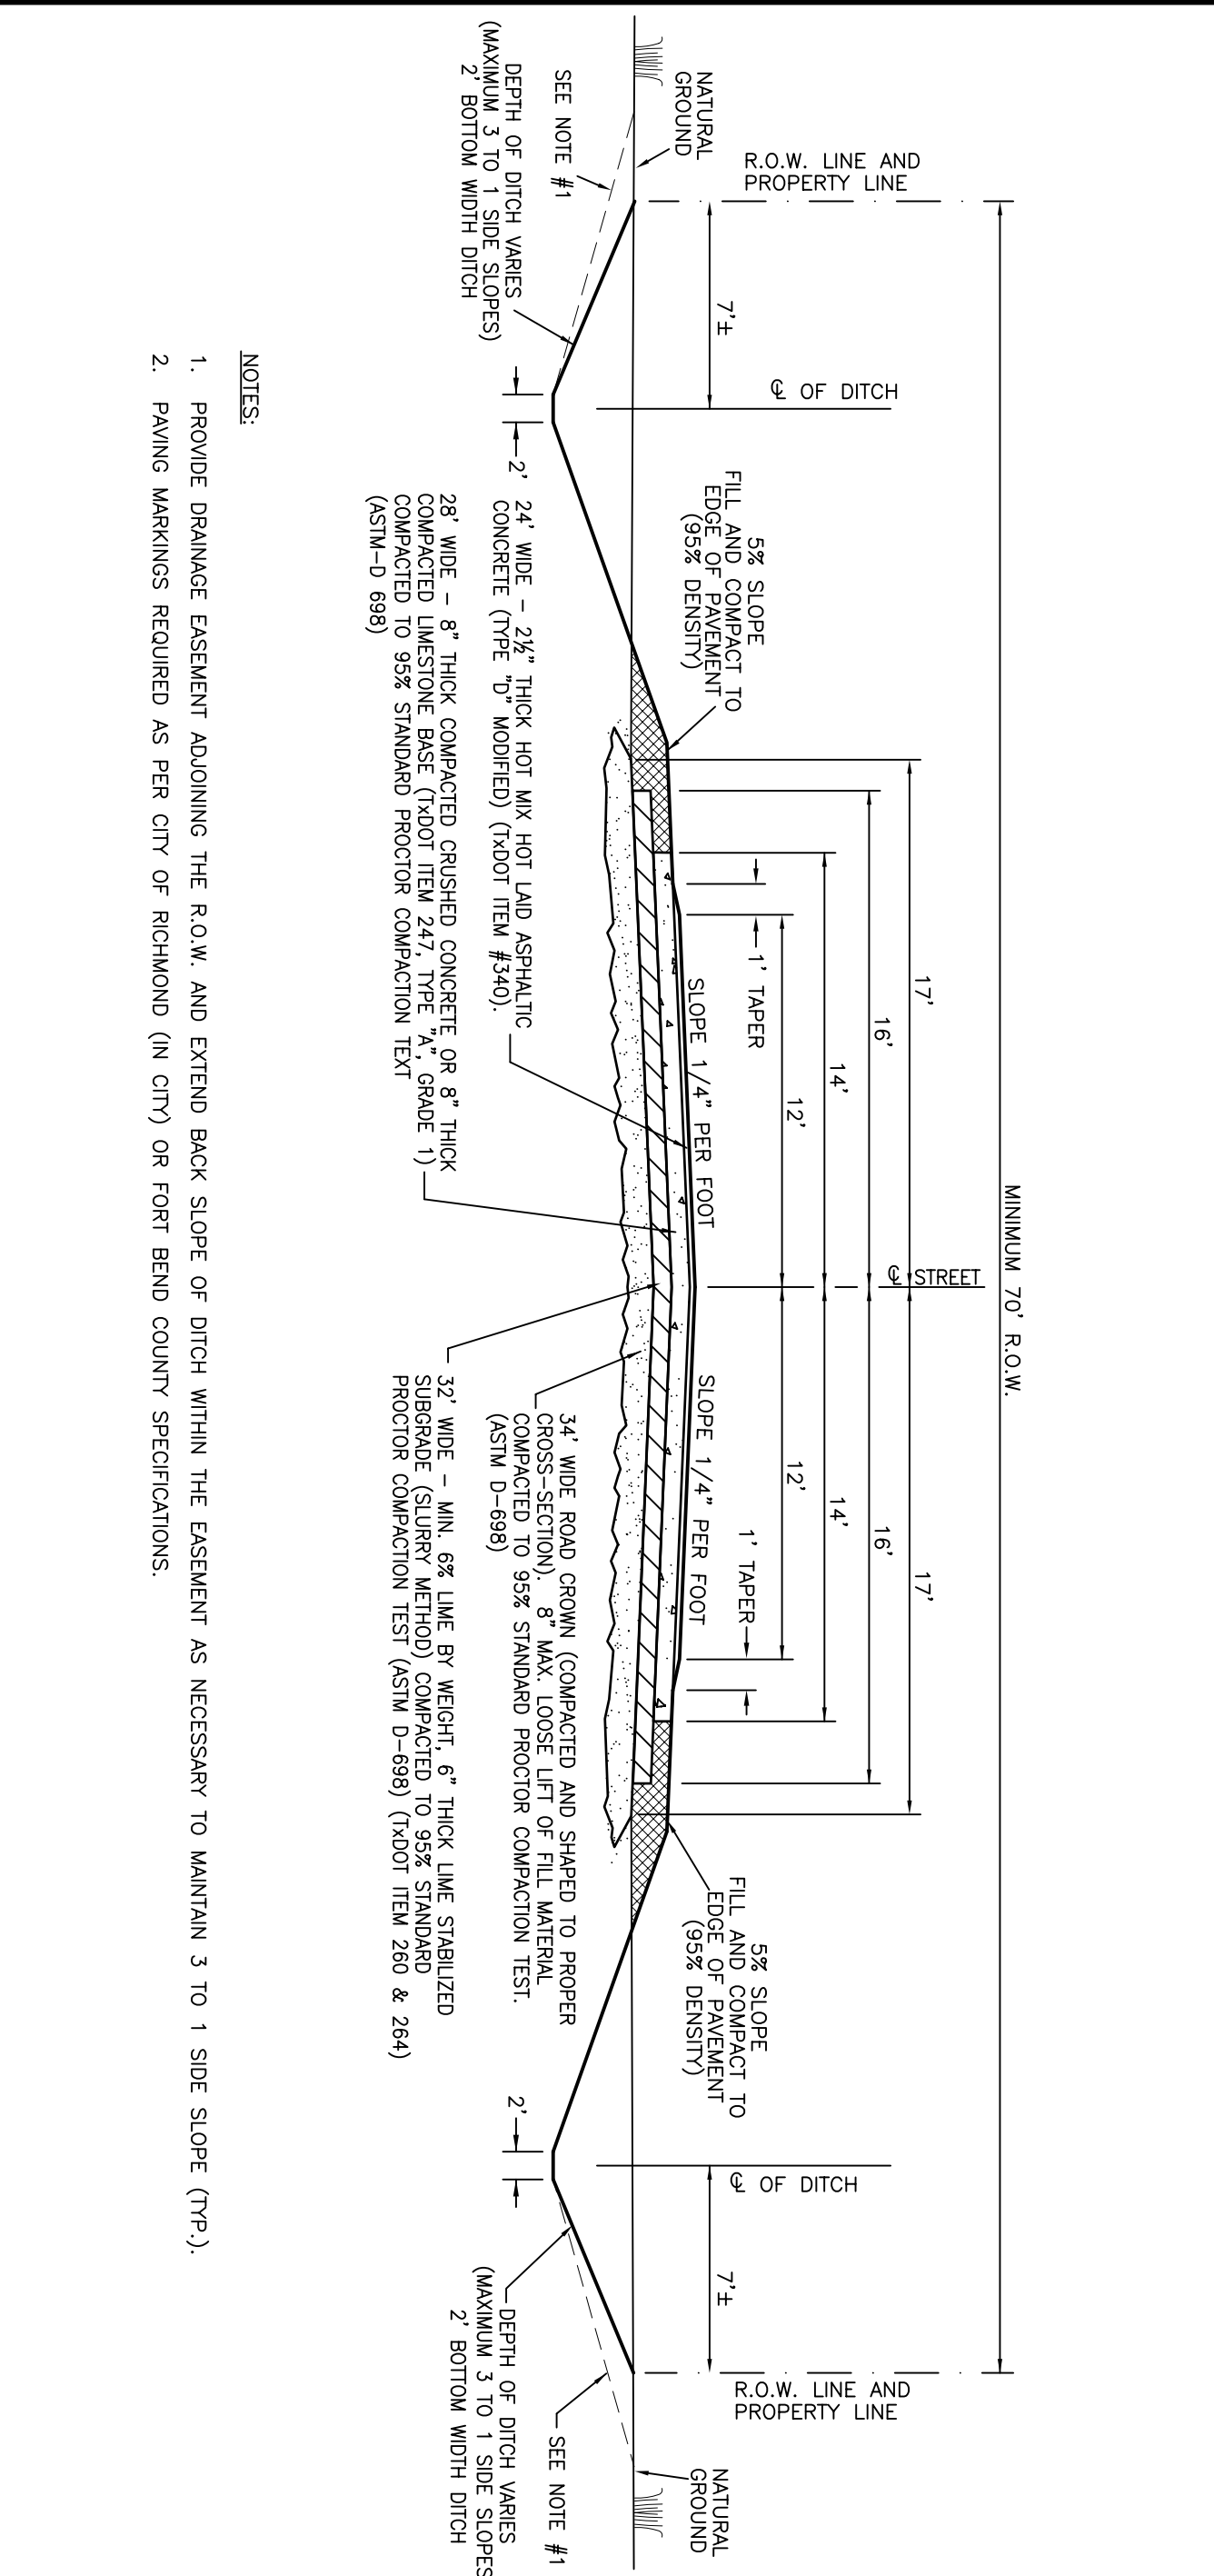

- NOTES:
1. PROVIDE DRAINAGE EASEMENT ADJOINING THE R.O.W. AND EXTEND BACK SLOPE OF DITCH WITHIN THE EASEMENT AS NECESSARY TO MAINTAIN 3 TO 1 SIDE SLOPE (TYP.).
 2. PAVING MARKINGS REQUIRED AS PER CITY OF RICHMOND (IN CITY) OR FORT BEND COUNTY SPECIFICATIONS.

3. STANDARD ASPHALT PAVEMENT WITH OPEN DITCH CROSS-SECTION

DIAM.	WALL	O.D.	SLOPE	PIPE LGTH.	TYPE	NO.	A	B	C	D	E	L	END SECT. DIM.
24"	3"	30"	2-6"	2	3	9	36	54	7'-6"	7'-6"	11.27	0.57	11.27
30"	3"	36"	2-6"	2	3	9	48	54	5'-3"	12.33	0.56	12.33	
36"	4"	42"	2-7"	2	3	9	36	72	12'-2"	18.23	0.74	18.23	
42"	4"	48"	2-7"	2	3	9	24	48	11'-0"	15.97	0.66	15.97	
48"	5"	54"	2-7"	2	3	9	36	72	10'-0"	14.73	0.68	14.73	
